


Euro SPP1 Stub Post Detail Into Housing Bracket For Water-Proofed Deck

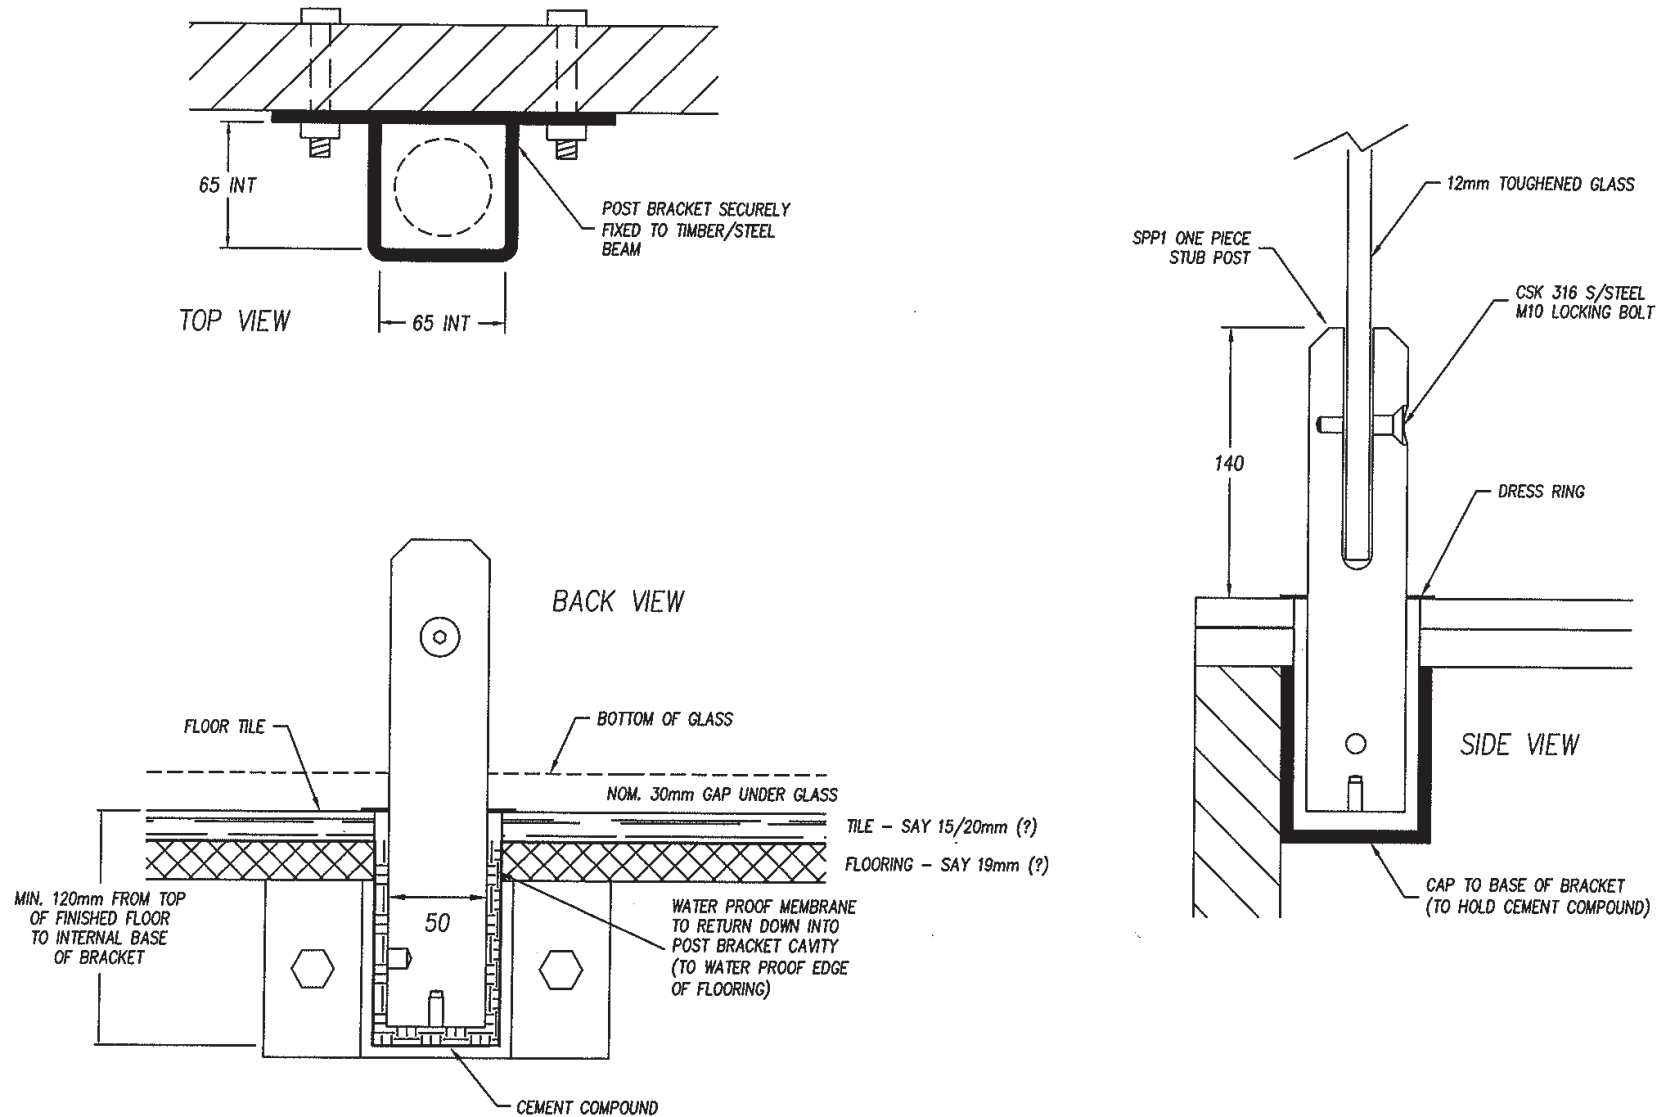

NOT TO SCALE

